


SCALE: 1"=100'

FOUND ALUMINUM CAP ON
REBAR AT 1/4 CORNER

PROPERTY SURVEY FOR
LYNN HASLEM

SECTION 22, TOWNSHIP 1 SOUTH, RANGE 4 WEST
UINTAH SPECIAL BASE AND MERIDIAN

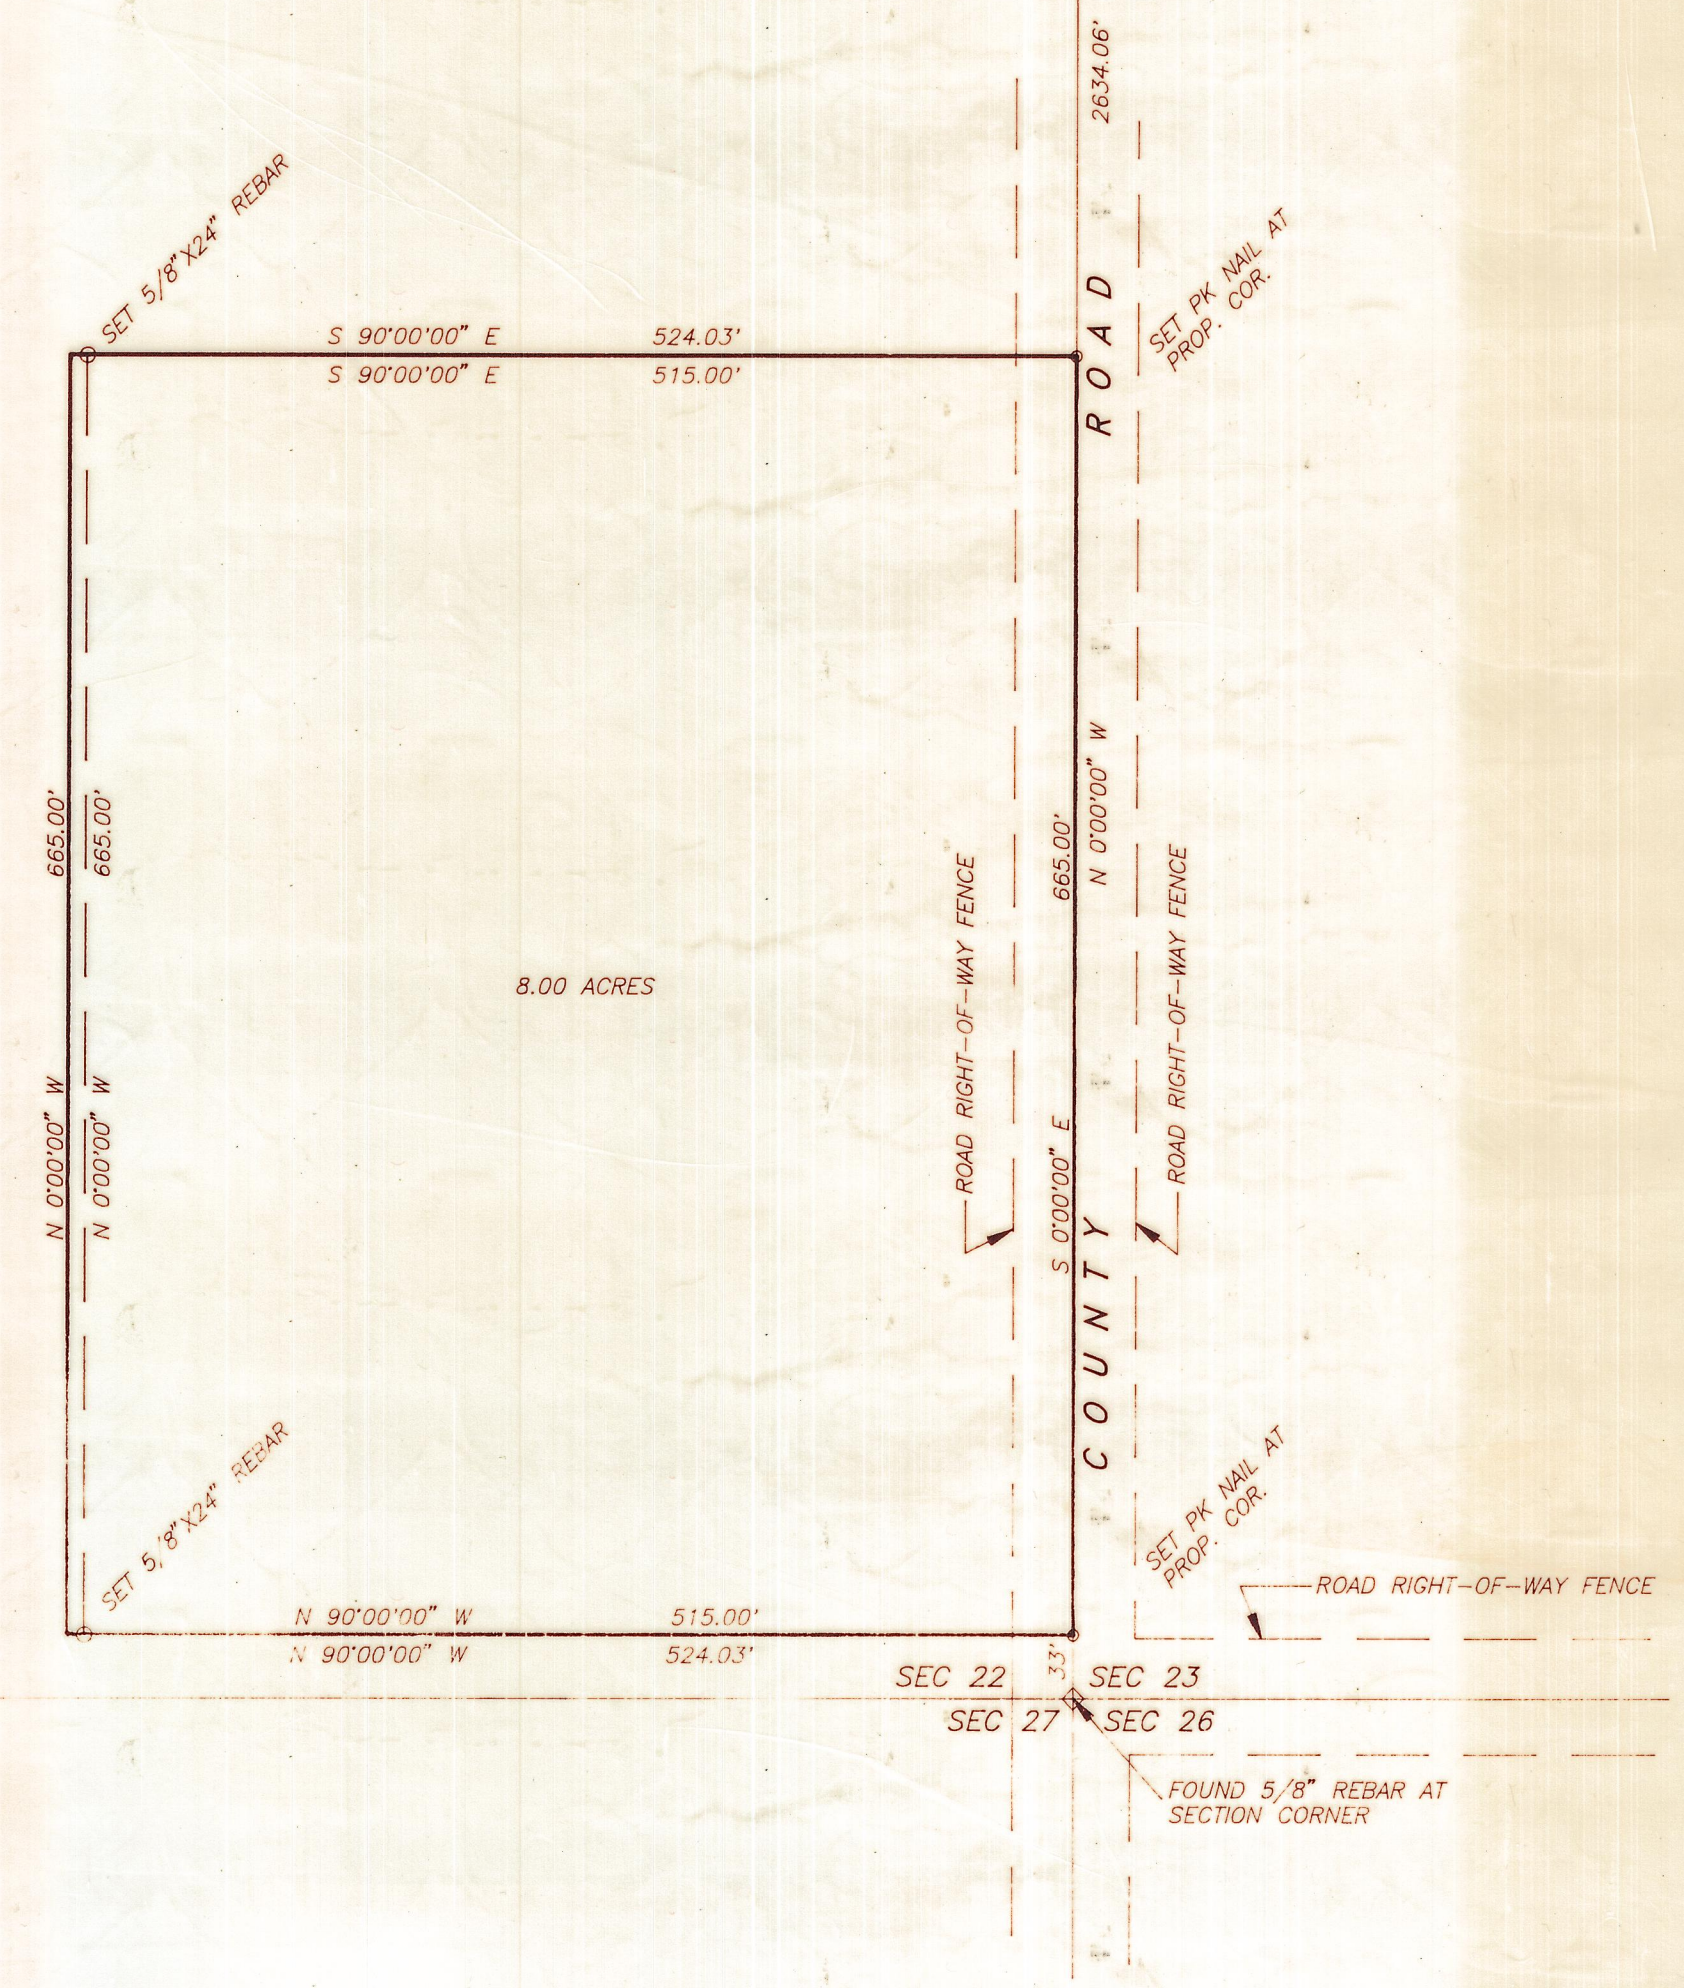

DESCRIPTION OF PARCEL


Beginning at a point on the East line of Section 22, Township 1 South, Range 4 West of the Uintah Special Base and Meridian, said point being North 0°00'00" East 33.00 feet from the Southeast Corner of said Section;
Thence North 90°00'00" West 524.03 feet;
Thence North 0°00'00" West 665.00 feet;
Thence South 90°00'00" East 524.03 feet to said East Section line;
Thence South 0°00'00" East 665.00 feet to the Point of Beginning, containing 8.00 acres.
Said parcel being subject to the existing right-of-way for the County Road over the East 33 feet of said parcel.

SURVEYOR'S CERTIFICATE

This is to certify that I have surveyed the parcel of land shown on this plat, that the monuments indicated were found or set during said survey, and that this plat accurately represents said survey to the best of my knowledge.

Jerry D. Allred
Jerry D. Allred, Licensed Land Surveyor
Certificate 148951 (Utah)

Duch Co. Surveyor File No. 527

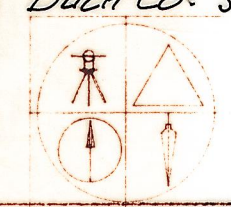

JERRY D. ALLRED AND ASSOCIATES
SURVEYING AND ENGINEERING CONSULTANTS
121 NORTH CENTER STREET--P.O. BOX 975
DUCHESTER, UTAH 84021
(801) 738-5352

REVISED 10 FEB 1997
30 JAN 1997

97-100-001